


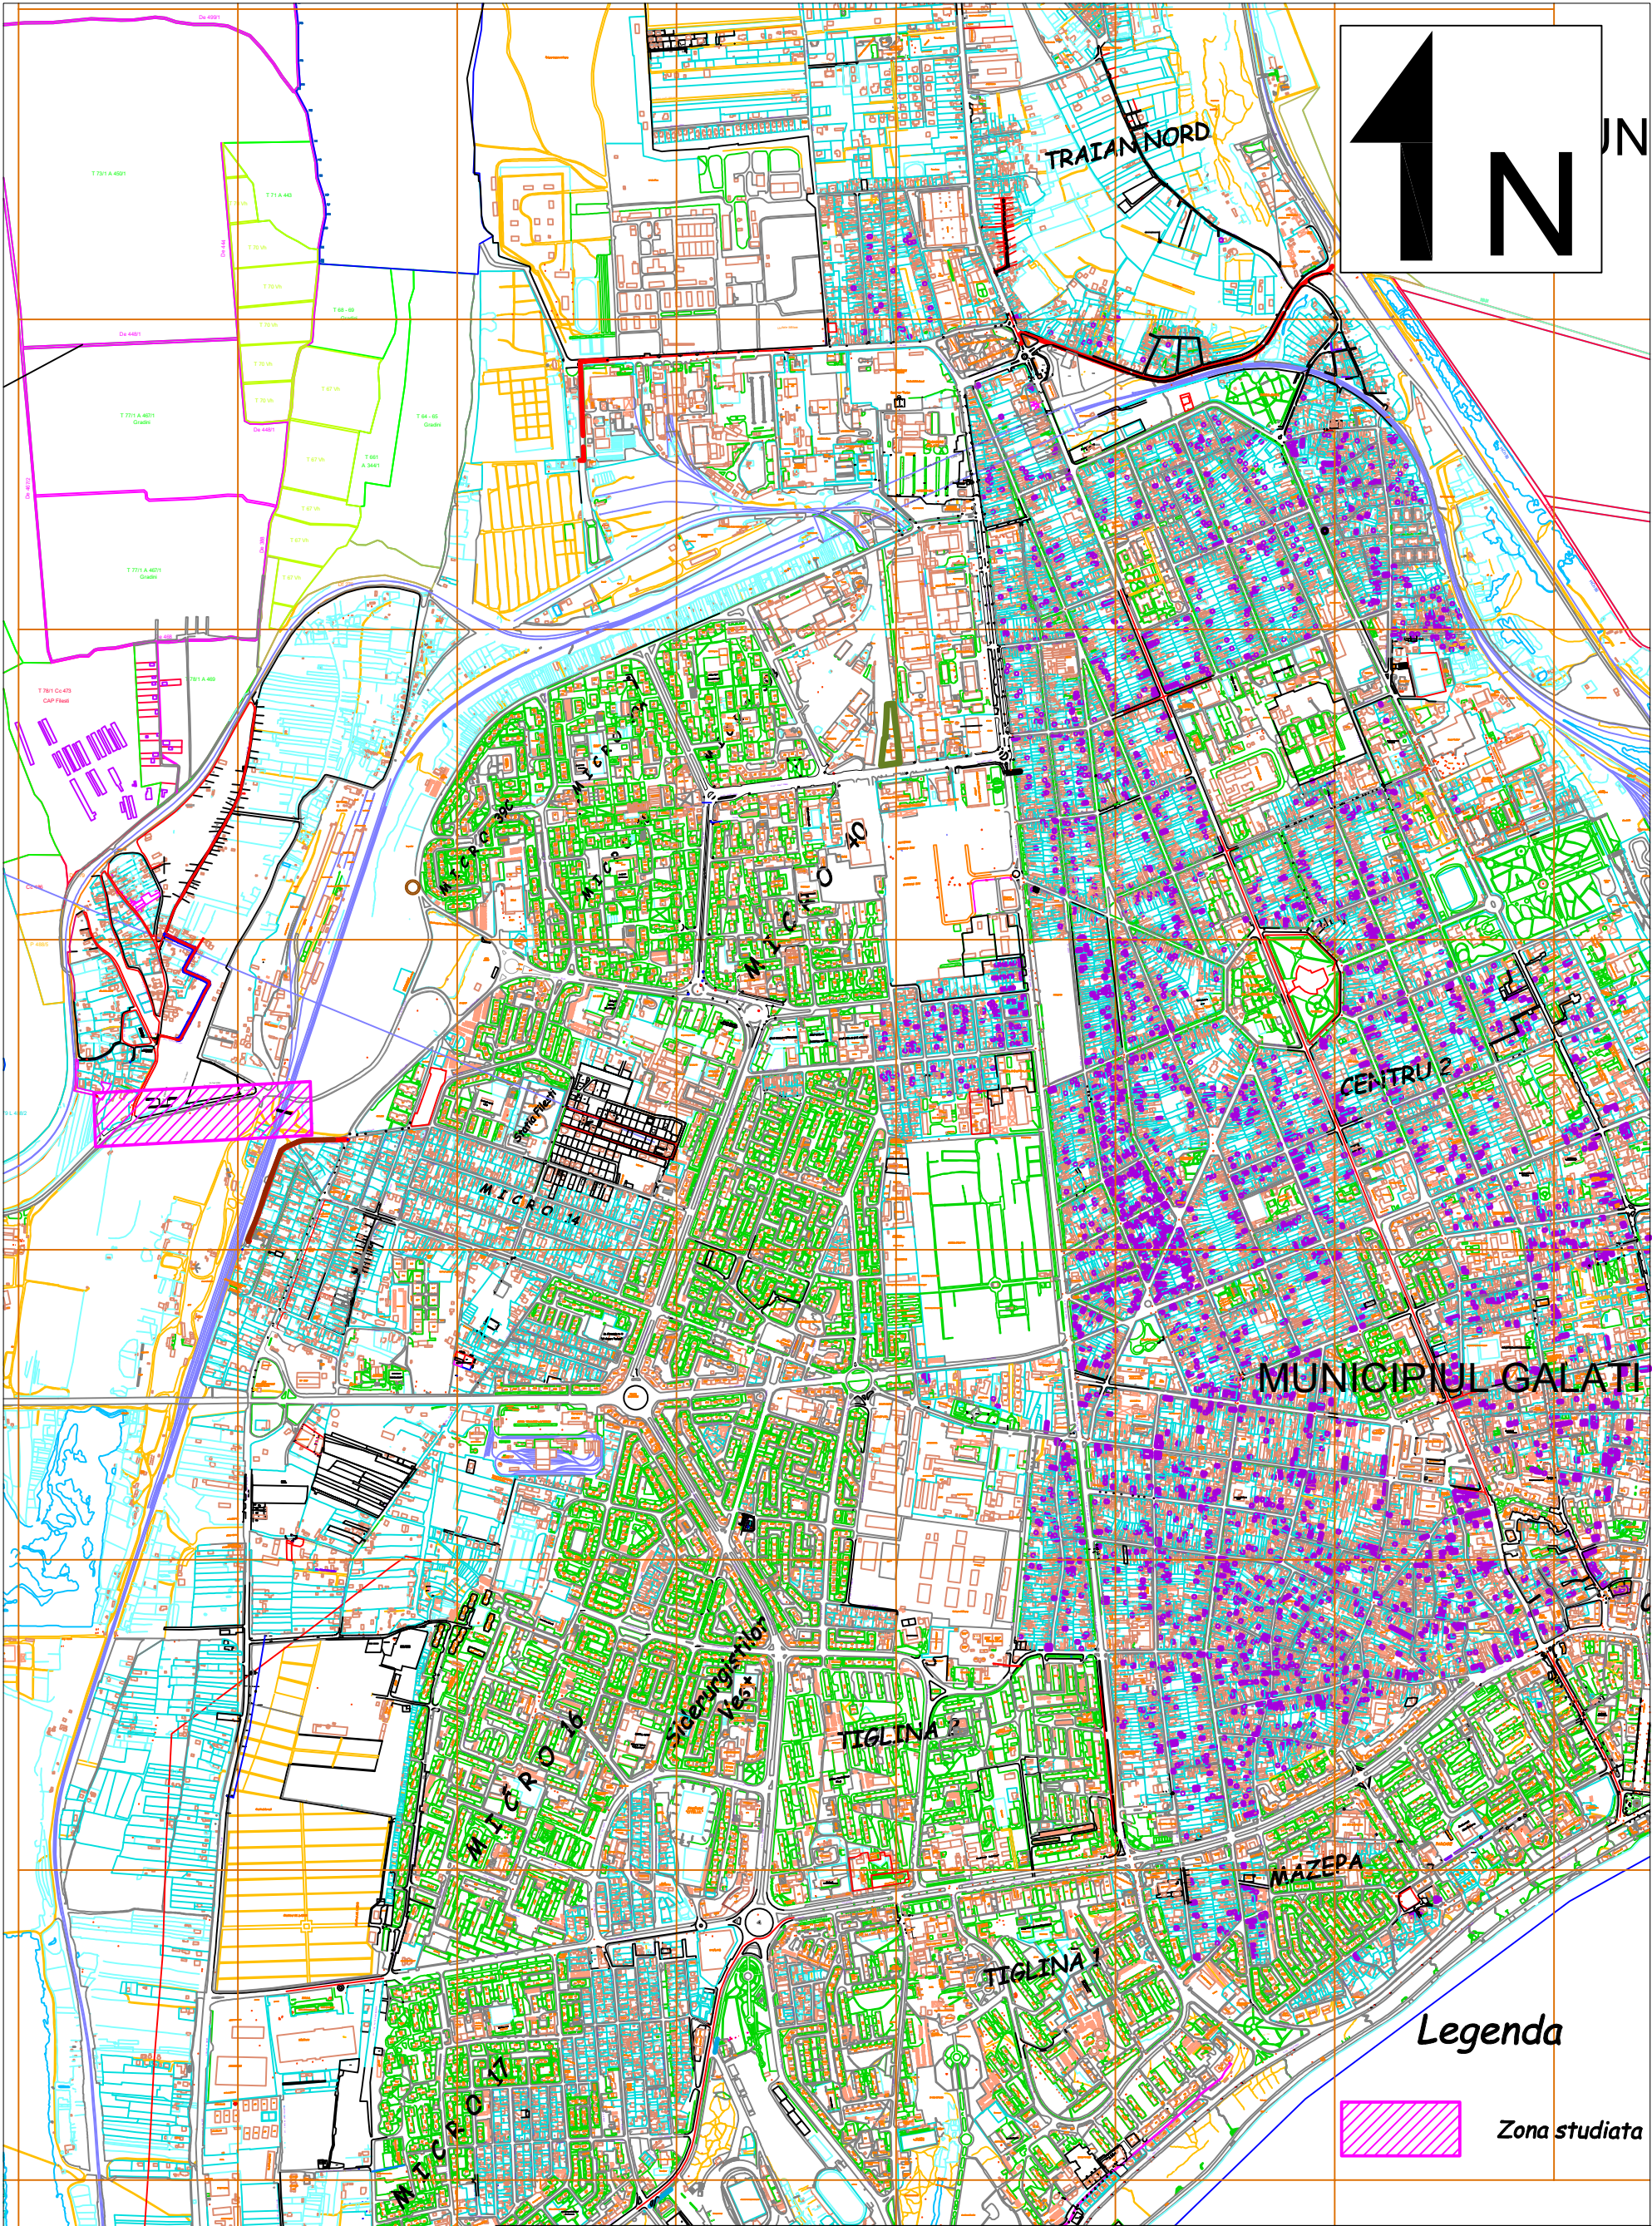

Director Tehnic - Productie: ing. Liviu N. Cristea						
APA CANAL S.A. Galati Departament Tehnic Proiectare			Proiect: <i>Reabilitare retea apa potabila alimentare Cartier Filesti</i>		Proiect nr. 2025	
			Beneficiar: SC APA CANAL S.A. GALATI			
			Ampl.: Municipiul GALATI			
Sectia 2 apa	ing. I. Birsan		Scara	PLAN INCADRARE IN MUNICIPIU		Plansa nr. 1
Desenat	ing. A. Chitiga					
Verificat	ing. C.Gradisteanu		Data 2025			Faza C.S.
Aprobat	ing. V.State					