



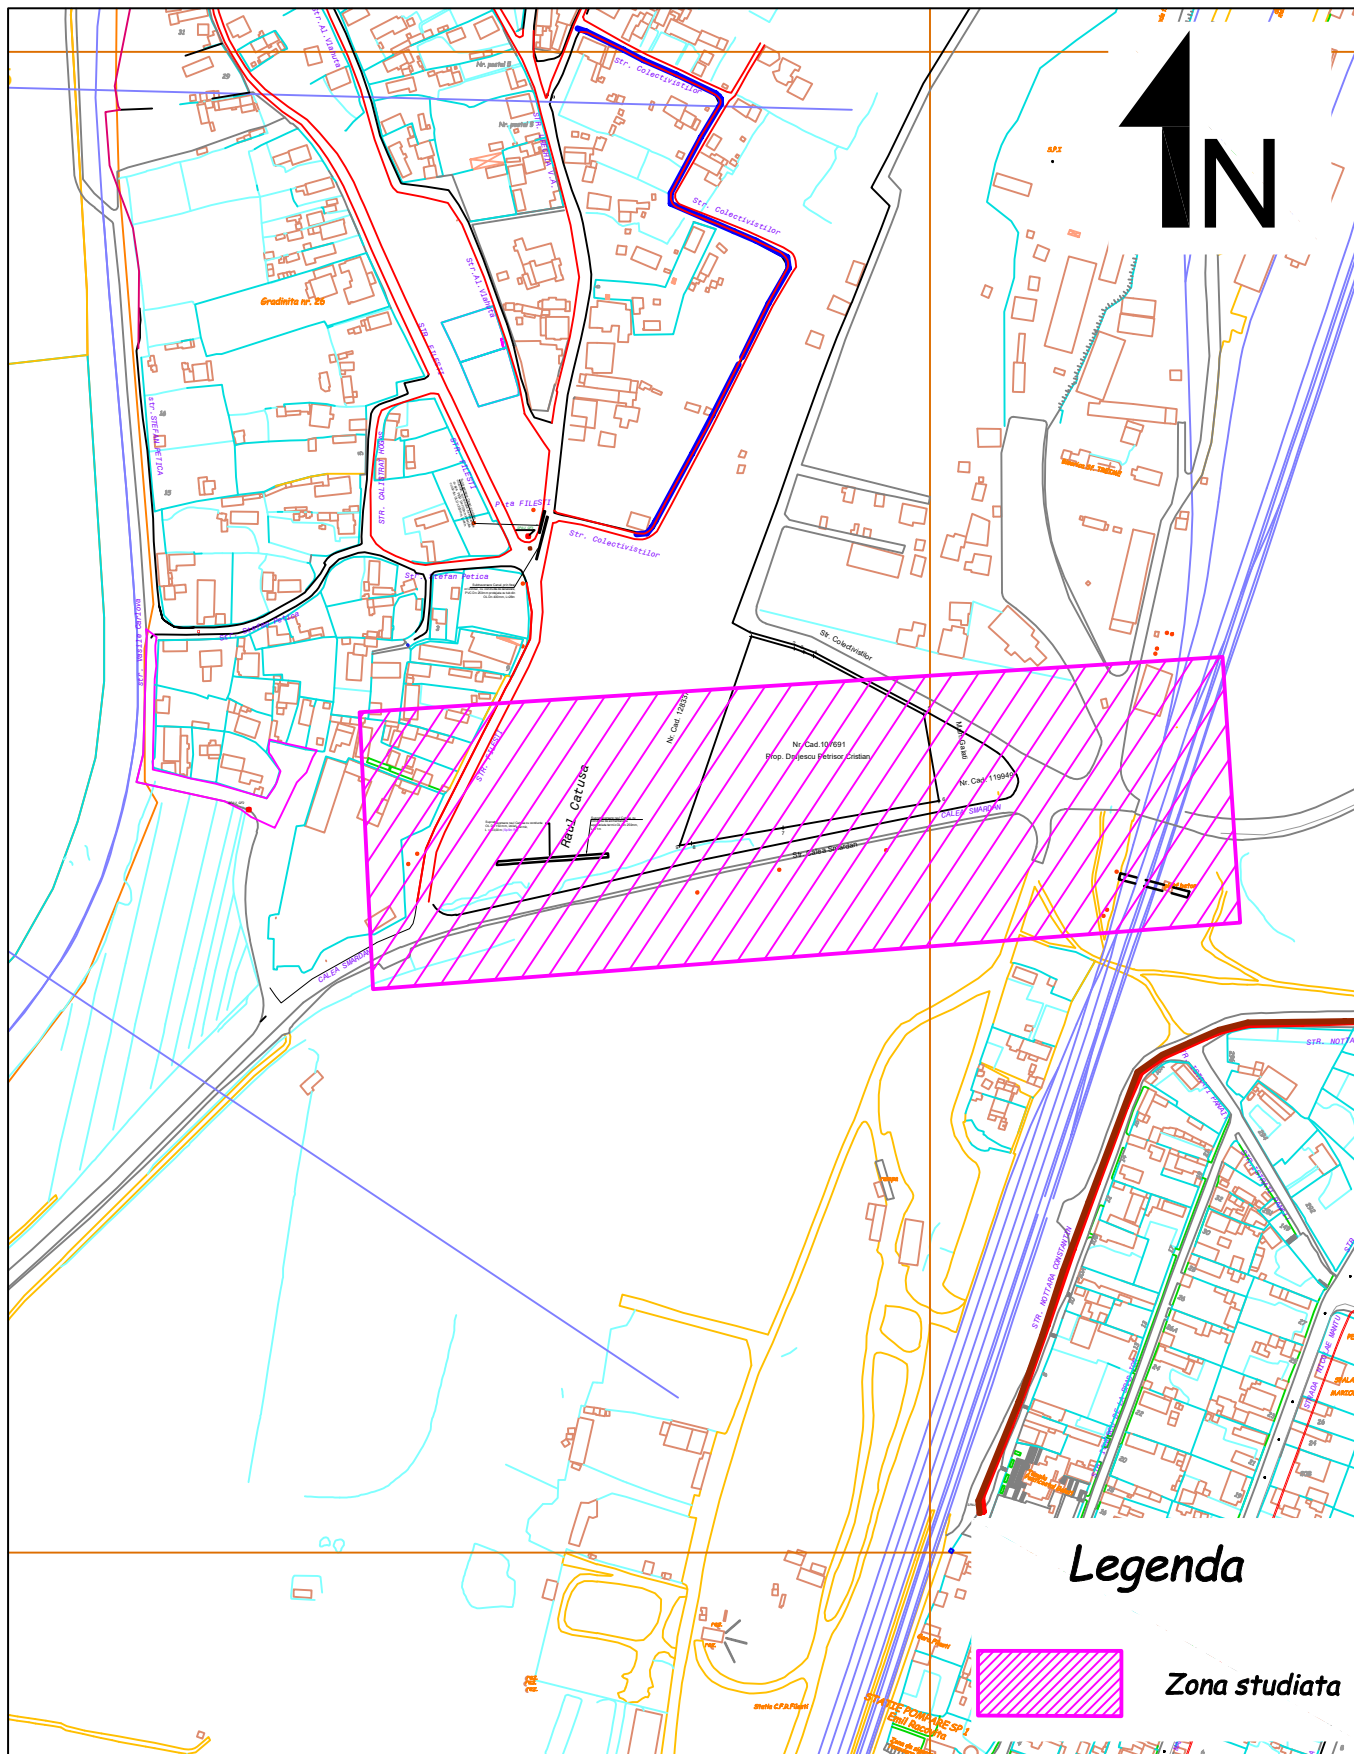

Legenda

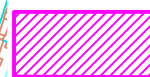

Zona studiata

Director Tehnic - Productie: ing. Liviu N. Cristea

APA CANAL S.A. Galati Departament Tehnic Proiectare			Proiect: <i>Reabilitare retea apa potabila alimentare Cartier Filesti</i> Beneficiar: SC APA CANAL S.A. GALATI Ampl.: Municipiul GALATI	Proiect nr. 2025
Sectia 2 apa	ing. I. Birsan		Scara	Plansa nr. 2
Desenat	ing. A. Chitiga			
Verificat	ing. C.Gradisteanu		Data 2025	Faza C.S.
Aprobat	ing. V.State			

PLAN INCADRARE IN ZONA